



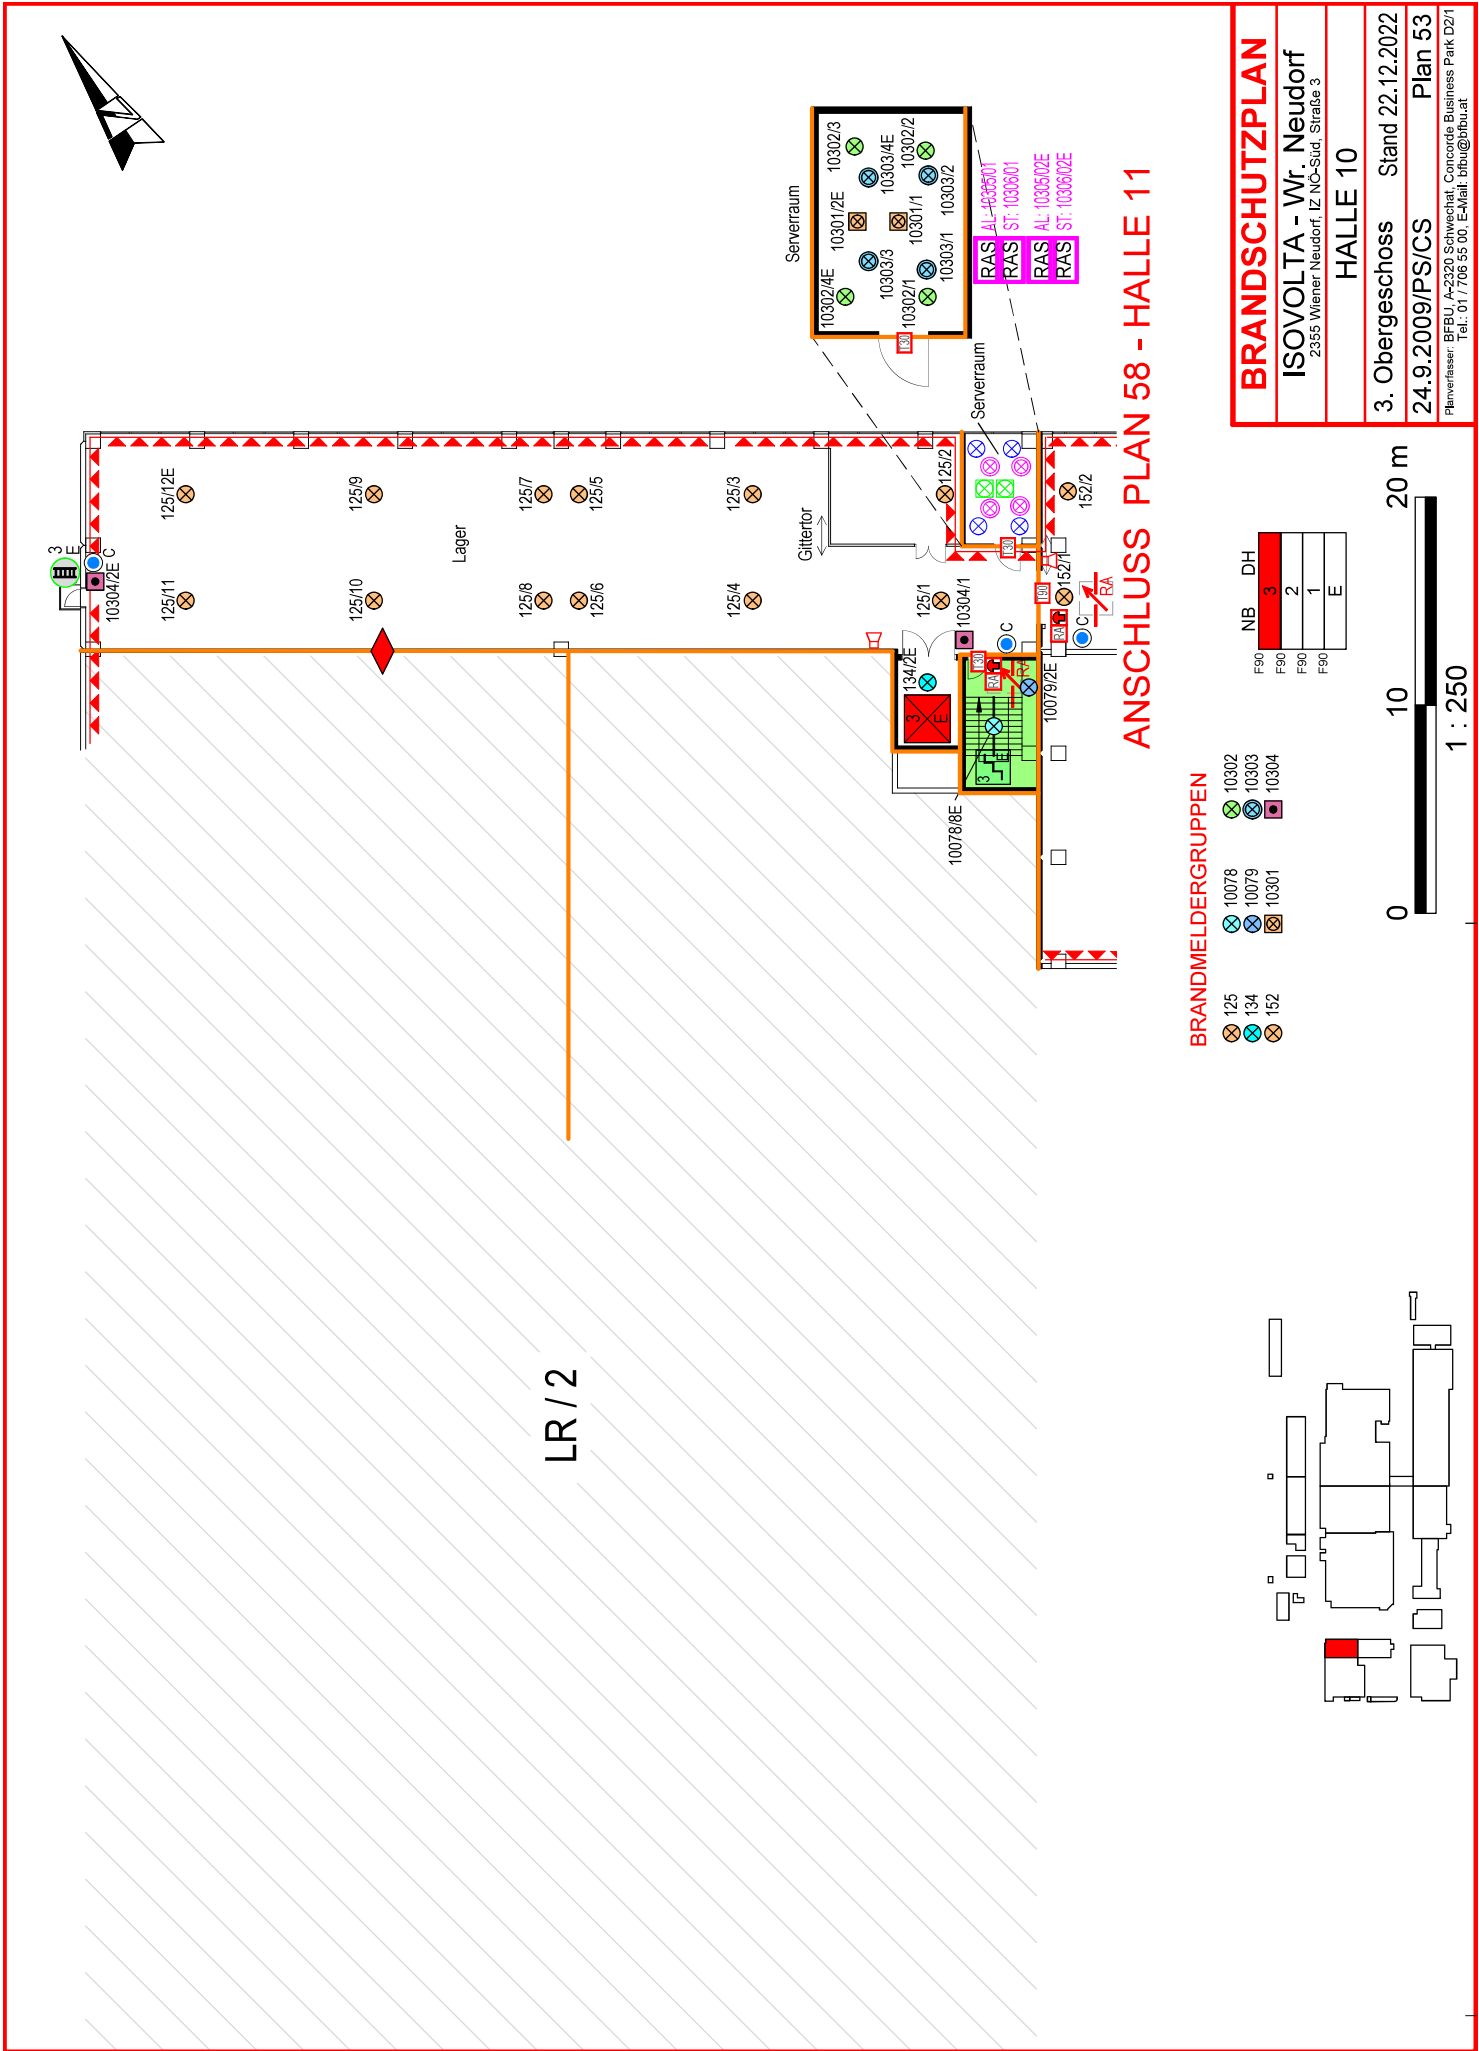


ANSCHLUSS PLAN 58 - HALLE 11

BRANDMELDERGRUPPEN

- 125
- 134
- 152
- 10078
- 10079
- 10301
- 10302
- 10303
- 10304

NB	DH
3	F90
2	F90
1	F90
E	F90

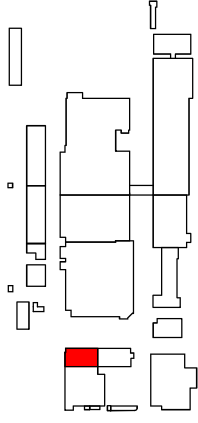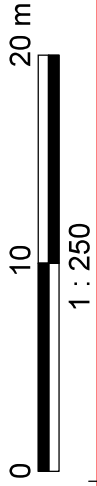

BRANDSCHUTZPLAN

ISOVOLTA - Wr. Neudorf
2355 Wiener Neudorf, IZ NO-Süd, Straße 3

HALLE 10

3. Obergeschoss Stand 22.12.2022

24.9.2009/PS/CS Plan 53

Planverfasser: BFBU, A-2320 Schwchat, Concorde Business Park D2/1
Tel.: 01 / 706 55 00, E-Mail: bfbu@bfbu.at