

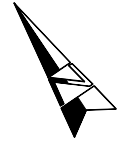


E-D

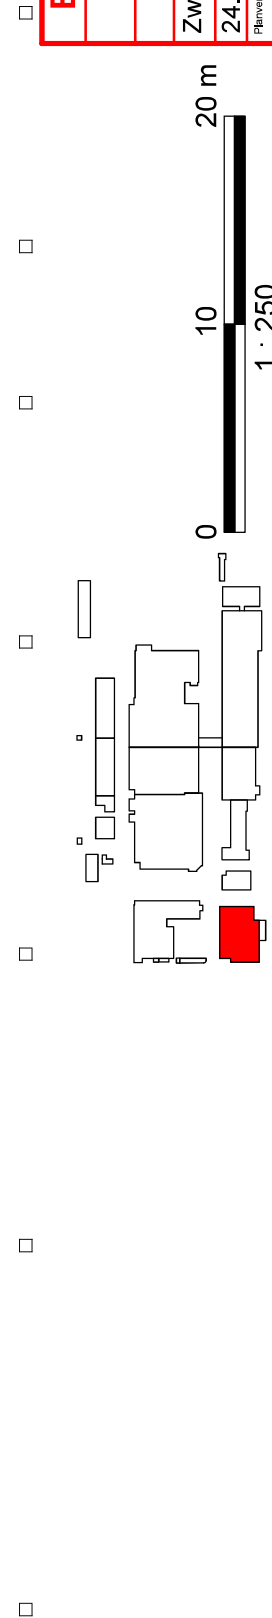

- BRANDMELDERGRUPPEN**
- 12054
 - 12055
 - 12061
 - 12062
 - 12063

	NB	DH
F90	2	
F90	Z	
F90	1	
F90		E

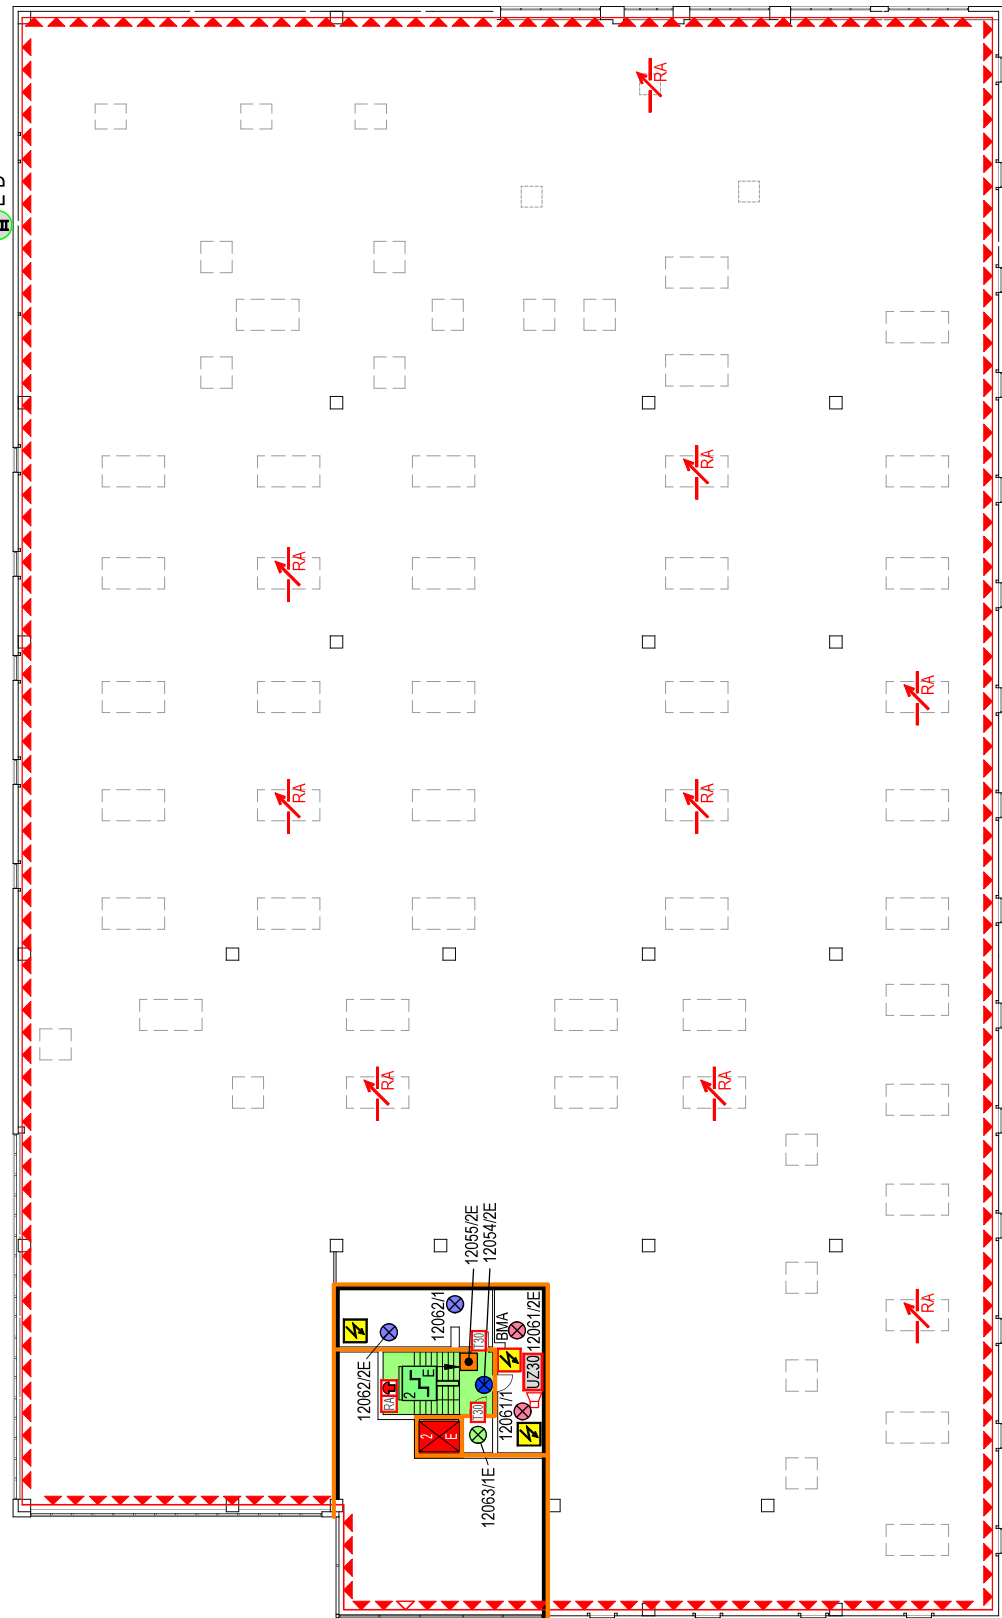

BRANDSCHUTZPLAN

ISOVOLTA - Wr. Neudorf
2355 Wiener Neudorf, IZ NO-Süd, Straße 3

HALLE 12

Zwischengeschoss Stand 28.8.2020

24.9.2009/PS/CS Plan 61

Planverfasser: BFBU, A-2320 Schweschat, Concorde Business Park D2/1
Tel.: 01 / 706 55 00, E-Mail: bfbu@bfbu.at