


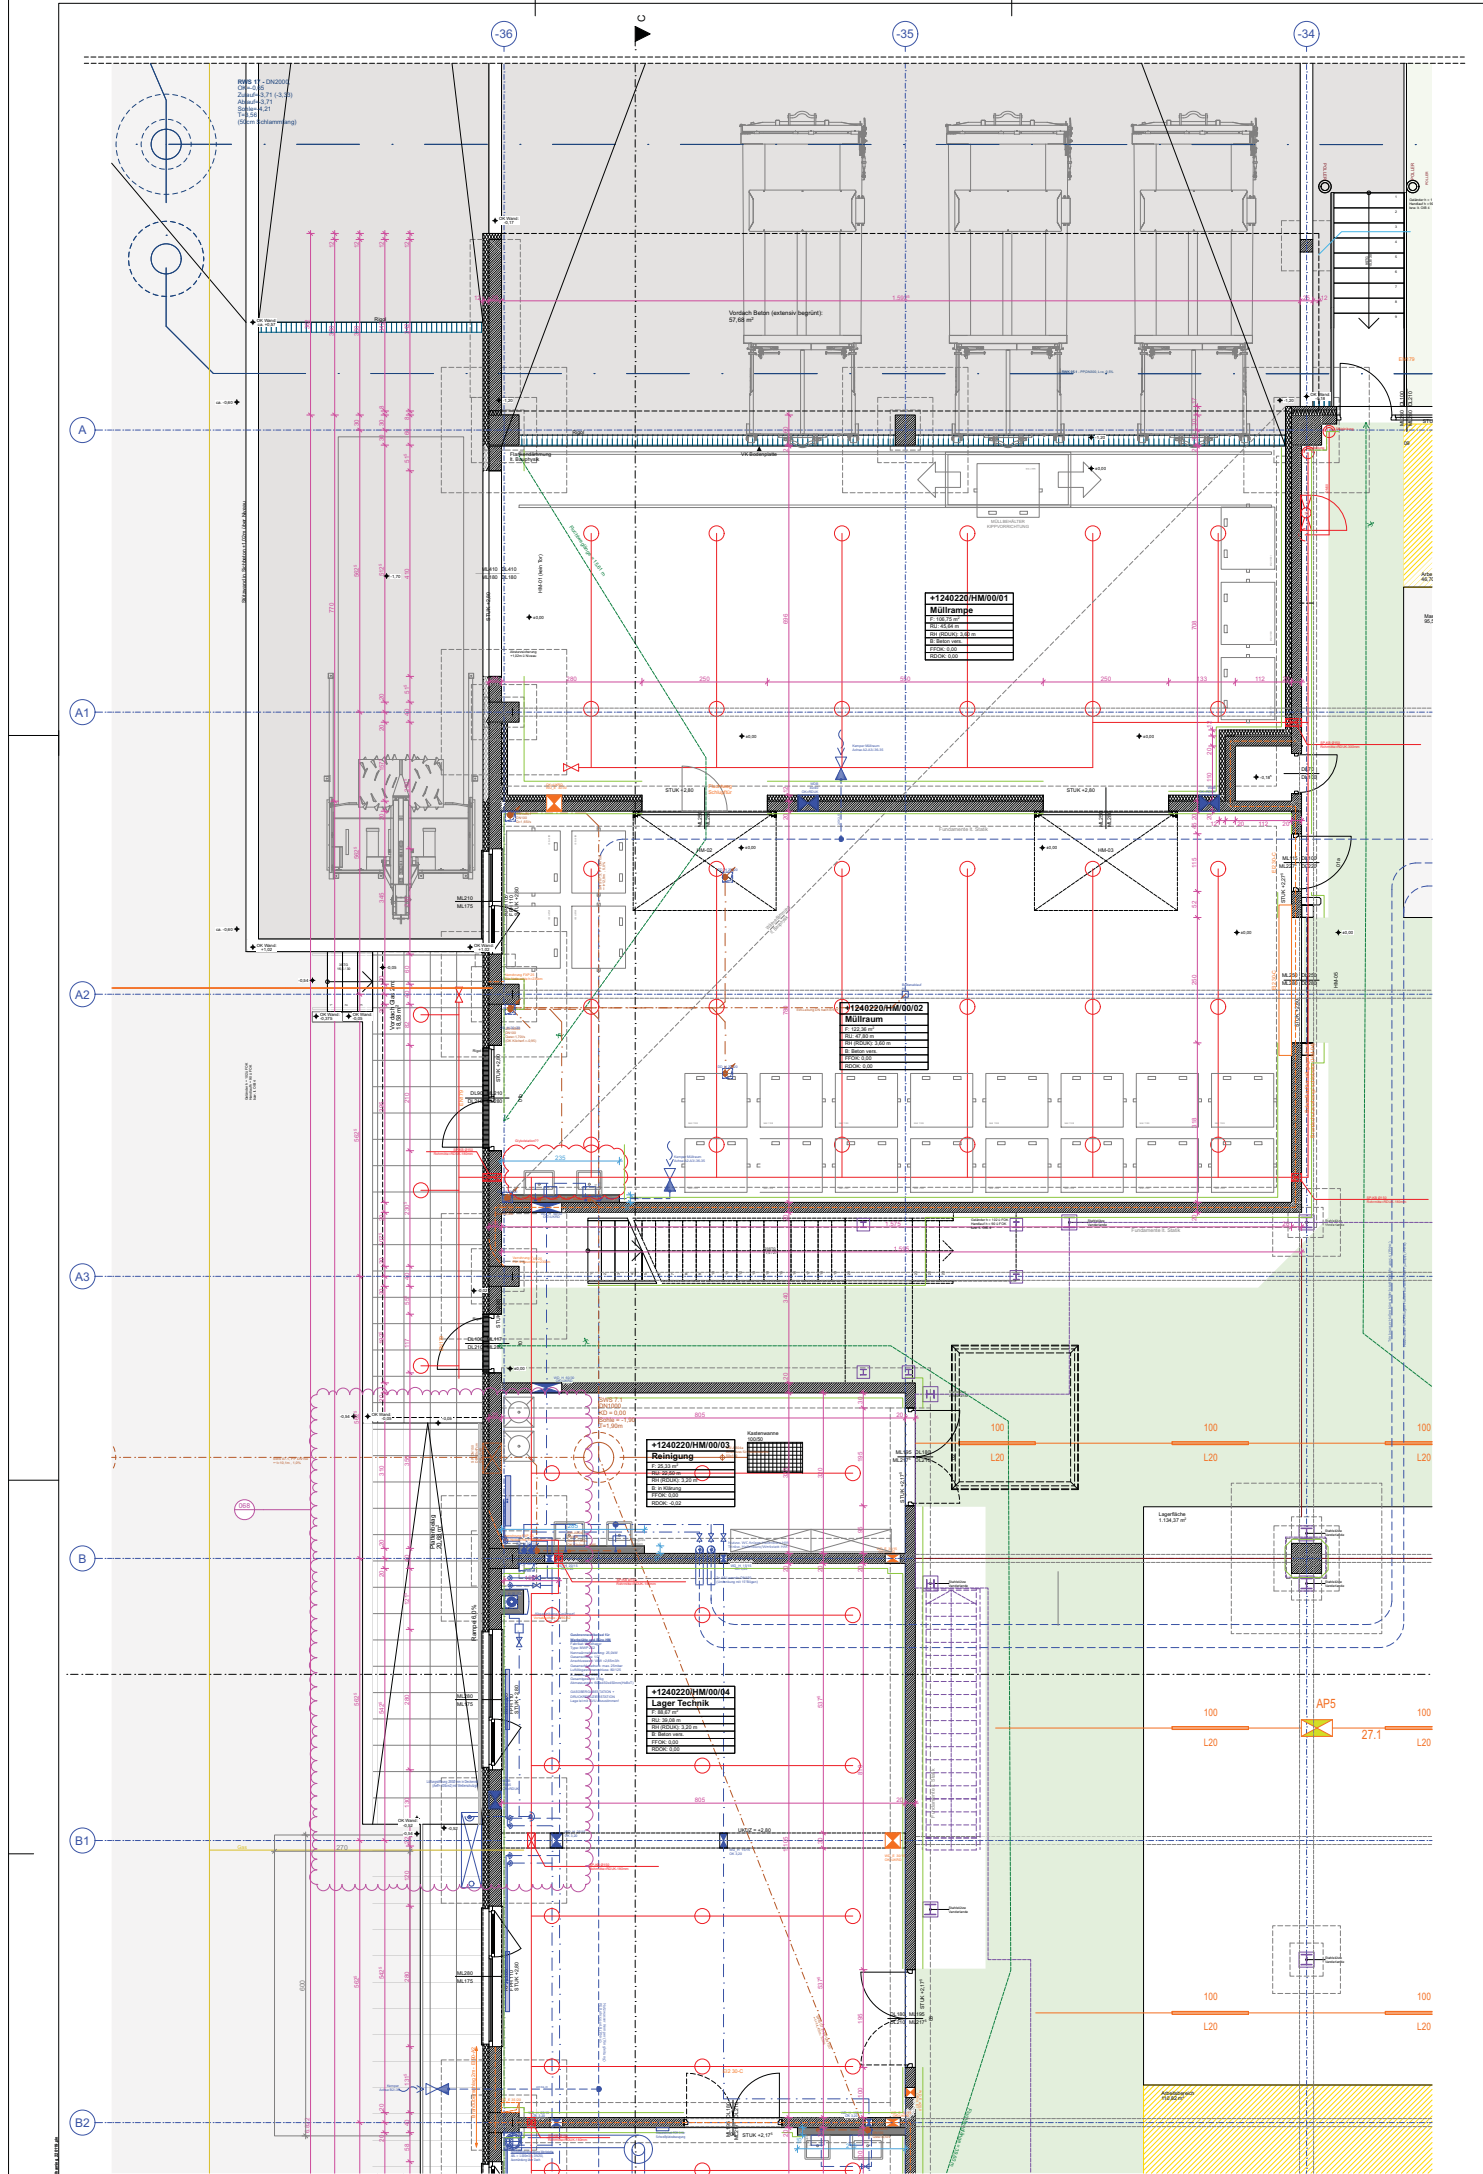

Grundriss Erdgeschoß Halle Müll | 1:50