


VS WC 22 cm

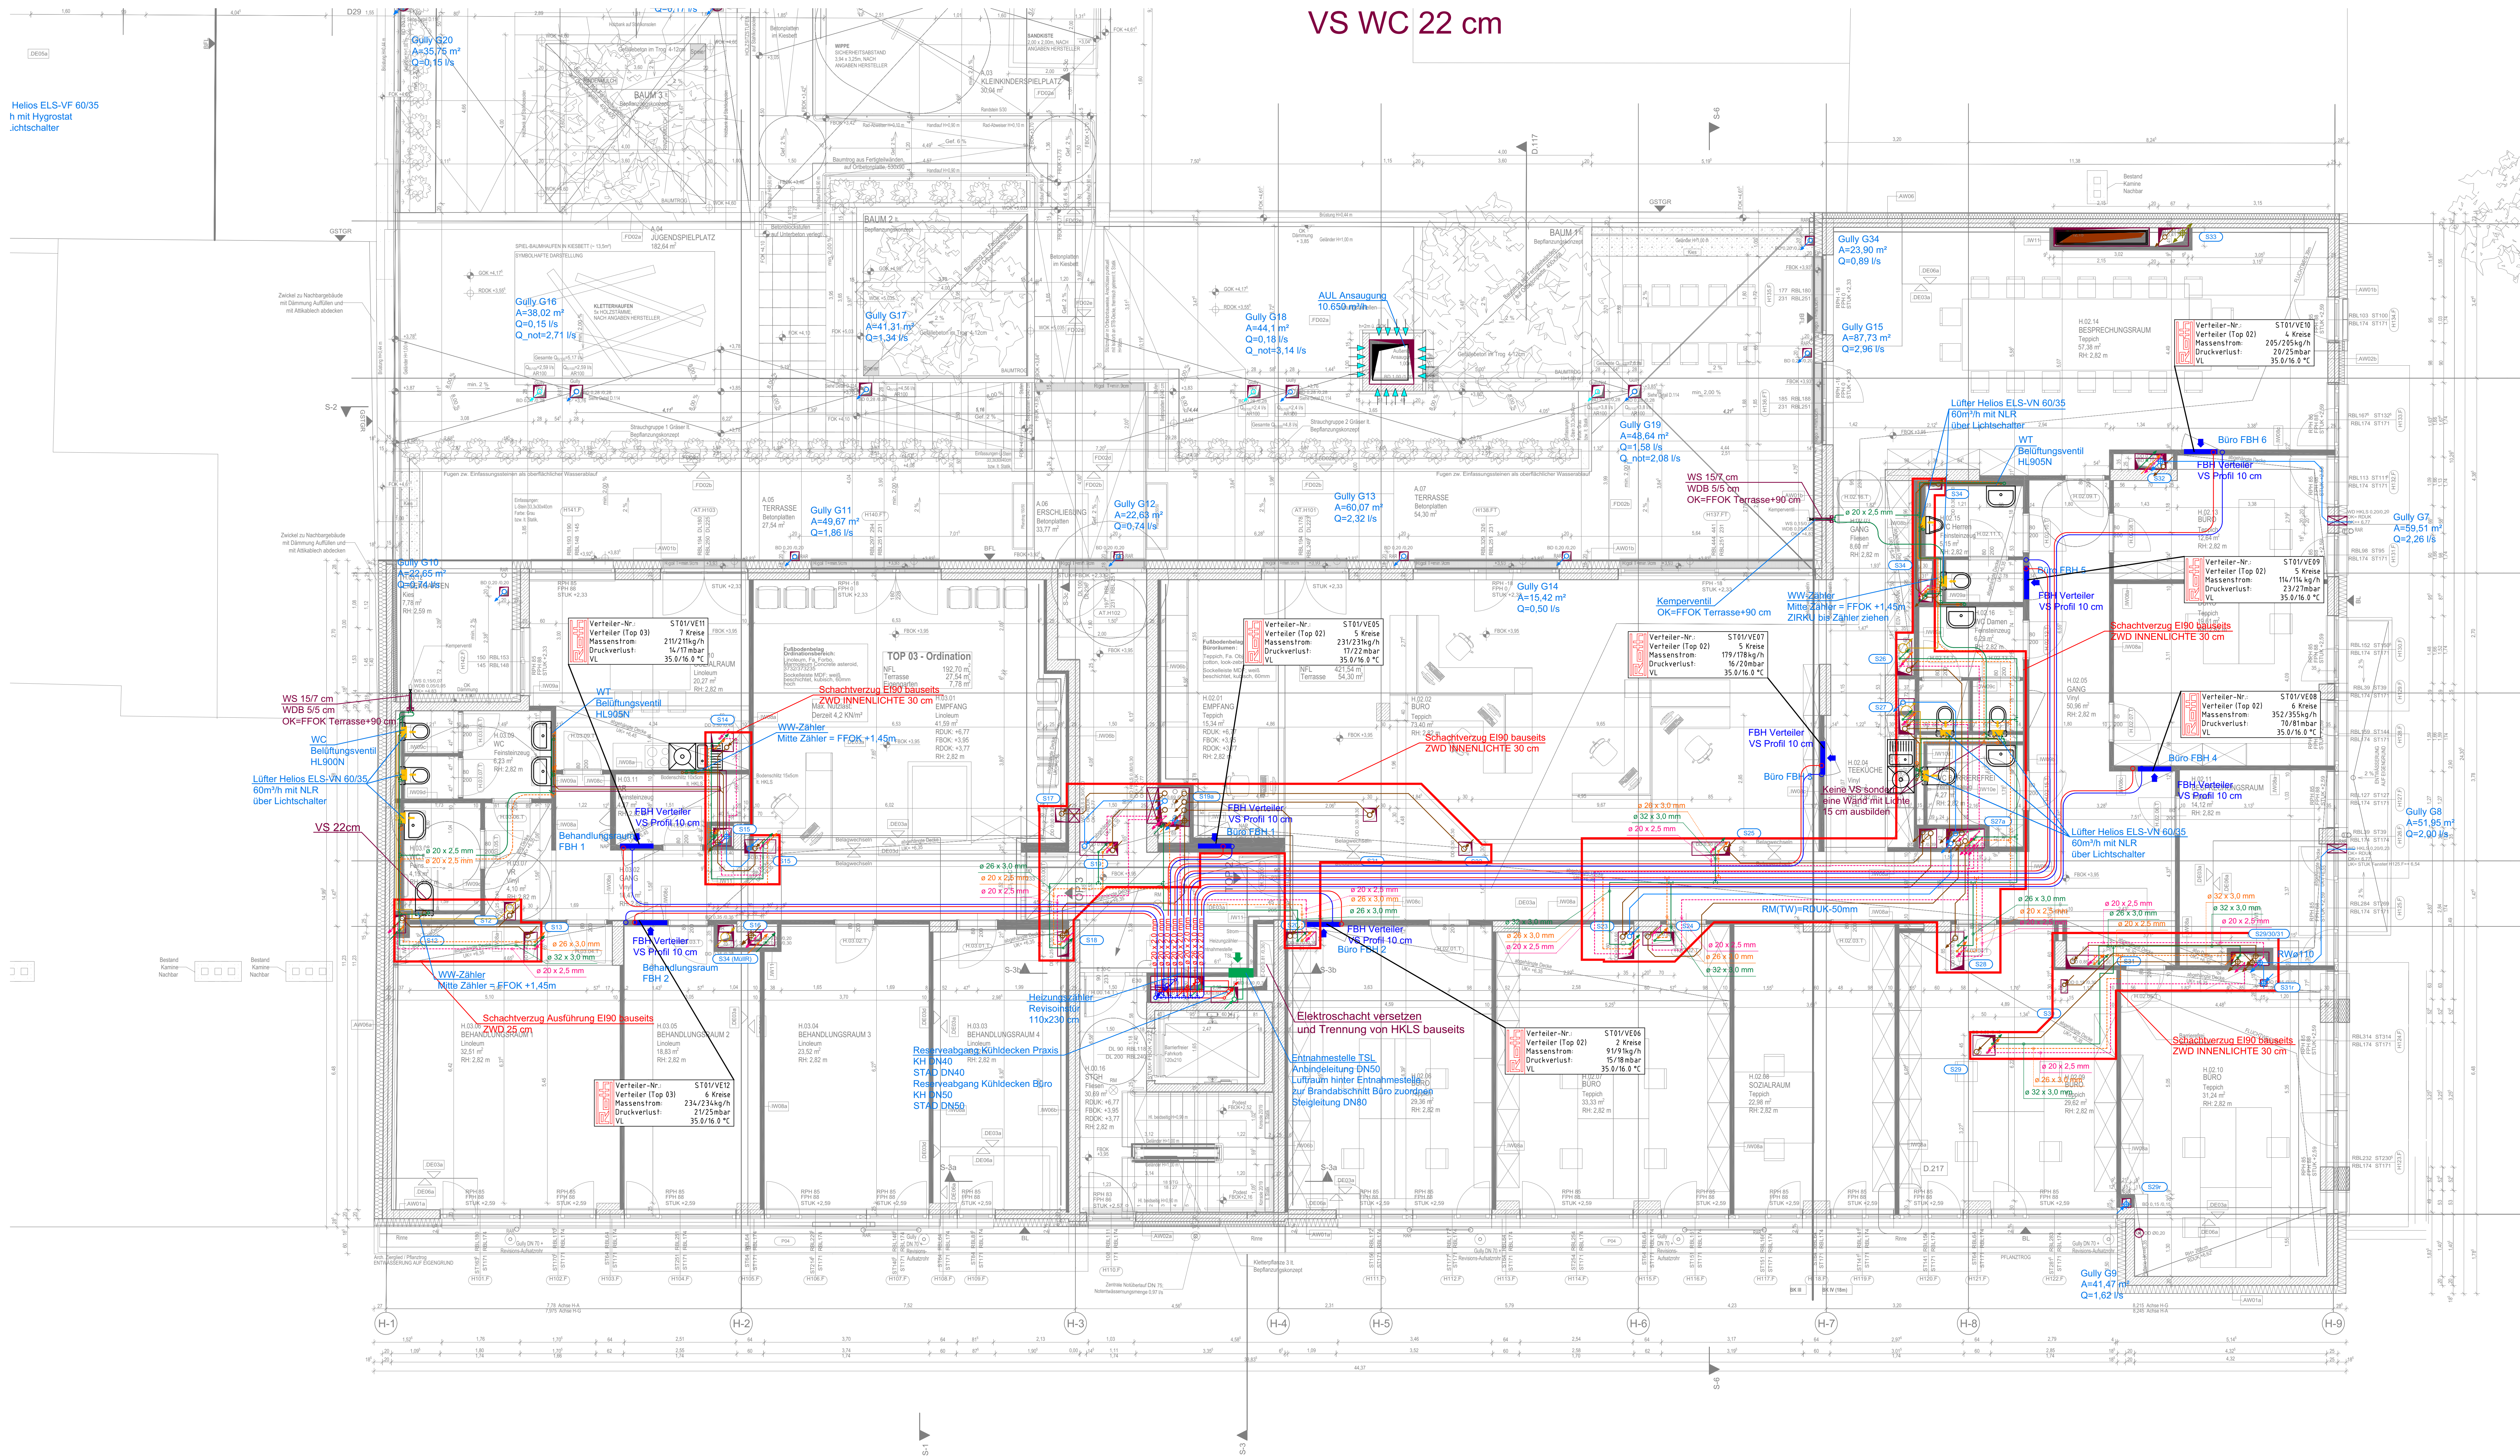

Wärmedämmung Rohrleitungen									
Anwendungsbereich	Technikraum	Raum unterhalb	Raum oberhalb	Schicht unterhalb	Schicht (gipf.) oberhalb	FB. Aufbau unterhalb	FB. Aufbau oberhalb	Außenleitung	
Heizung, WW, Zirk.	Rohr DN	≤ 15	20	20	10	20	10	5	50
	≤ 15	20	25	25	15	25	15	10	5
	20	30	30	30	20	30	20	10	5
	25	35	40	40	25	40	25	10	5
	30	40	45	45	30	45	30	10	5
	35	45	50	50	35	50	35	10	5
	40	50	55	55	40	55	40	10	5
	45	55	60	60	45	60	45	10	5
	50	60	65	65	50	65	50	10	5
	55	65	70	70	55	70	55	10	5
Material	MW. Au. kar.	MW. Au. kar.	MW. Au. kar.	MW. Au. kar.	MW. Au. kar.	UP. Schicht	UP. Schicht	MW. Besch.	
Kühler	Schicht nur im Rohren	Schicht nur im Rohren	Schicht nur im Rohren	Schicht nur im Rohren	Schicht nur im Rohren	FB. Aufbau	FB. Aufbau	FB. Aufbau	
	≤ 15	13	9	13	13	9	4	13	19
	20	13	9	13	13	9	4	13	19
	25	13	9	13	13	9	4	13	19
	30	13	9	13	13	9	4	13	19
	35	13	9	13	13	9	4	13	19
	40	13	9	13	13	9	4	13	19
	45	13	9	13	13	9	4	13	19
	50	13	9	13	13	9	4	13	19
	55	13	9	13	13	9	4	13	19
Material	Kautschuk	Kautschuk	Kautschuk	Kautschuk	Kautschuk	Kautschuk	Kautschuk	Kautschuk	
Lüftung Heizen	Rohr inn.	≤ 160	30	30	30	30	20	30	40
	160-300	40	40	40	40	40	30	30	50
	300-450	50	50	50	50	50	30	30	60
	450-600	60	60	60	60	60	40	40	70
	600-750	70	70	70	70	70	40	40	80
	750-900	80	80	80	80	80	40	40	100
Material	MW. Au. kar.	MW. Au. kar.	MW. Au. kar.	MW. Au. kar.	MW. Au. kar.	MW. Au. kar.	MW. Au. kar.		
Lüftung Kühlen	≤ 160	13	13	13	13	13	13	13	19
	160-300	19	19	19	19	19	19	19	25
	300-450	25	25	25	25	25	25	25	32
	450-600	32	32	32	32	32	32	32	38
Material	Kautschuk	Kautschuk	Kautschuk	Kautschuk	Kautschuk	Kautschuk	Kautschuk	Kautschuk	
Lüftung Refkühl.	≤ 300mm	19	19	19	19	19	19	19	19
	30-160	25	25	25	25	25	25	25	25
	160-300	32	32	32	32	32	32	32	32
	300-450	38	38	38	38	38	38	38	38
Material	Kautschuk	Kautschuk	Kautschuk	Kautschuk	Kautschuk	Kautschuk	Kautschuk	Kautschuk	
Küh.	≤ 15	13	13	13	13	13	13	13	19
	20	19	19	19	19	19	19	19	25
	25	19	19	19	19	19	19	19	25
	30	19	19	19	19	19	19	19	25
	35	19	19	19	19	19	19	19	25
	40	19	19	19	19	19	19	19	25
	45	19	19	19	19	19	19	19	25
	50	19	19	19	19	19	19	19	25
	55	19	19	19	19	19	19	19	25
	60	19	19	19	19	19	19	19	25
Material	Kautschuk	Kautschuk	Kautschuk	Kautschuk	Kautschuk	Kautschuk	Kautschuk	Kautschuk	
Reproble	75 - 200 mm	13	-	13	13	13	13	13	-
Material	Kautschuk	Kautschuk	Kautschuk	Kautschuk	Kautschuk	Kautschuk	Kautschuk	Kautschuk	